


N.

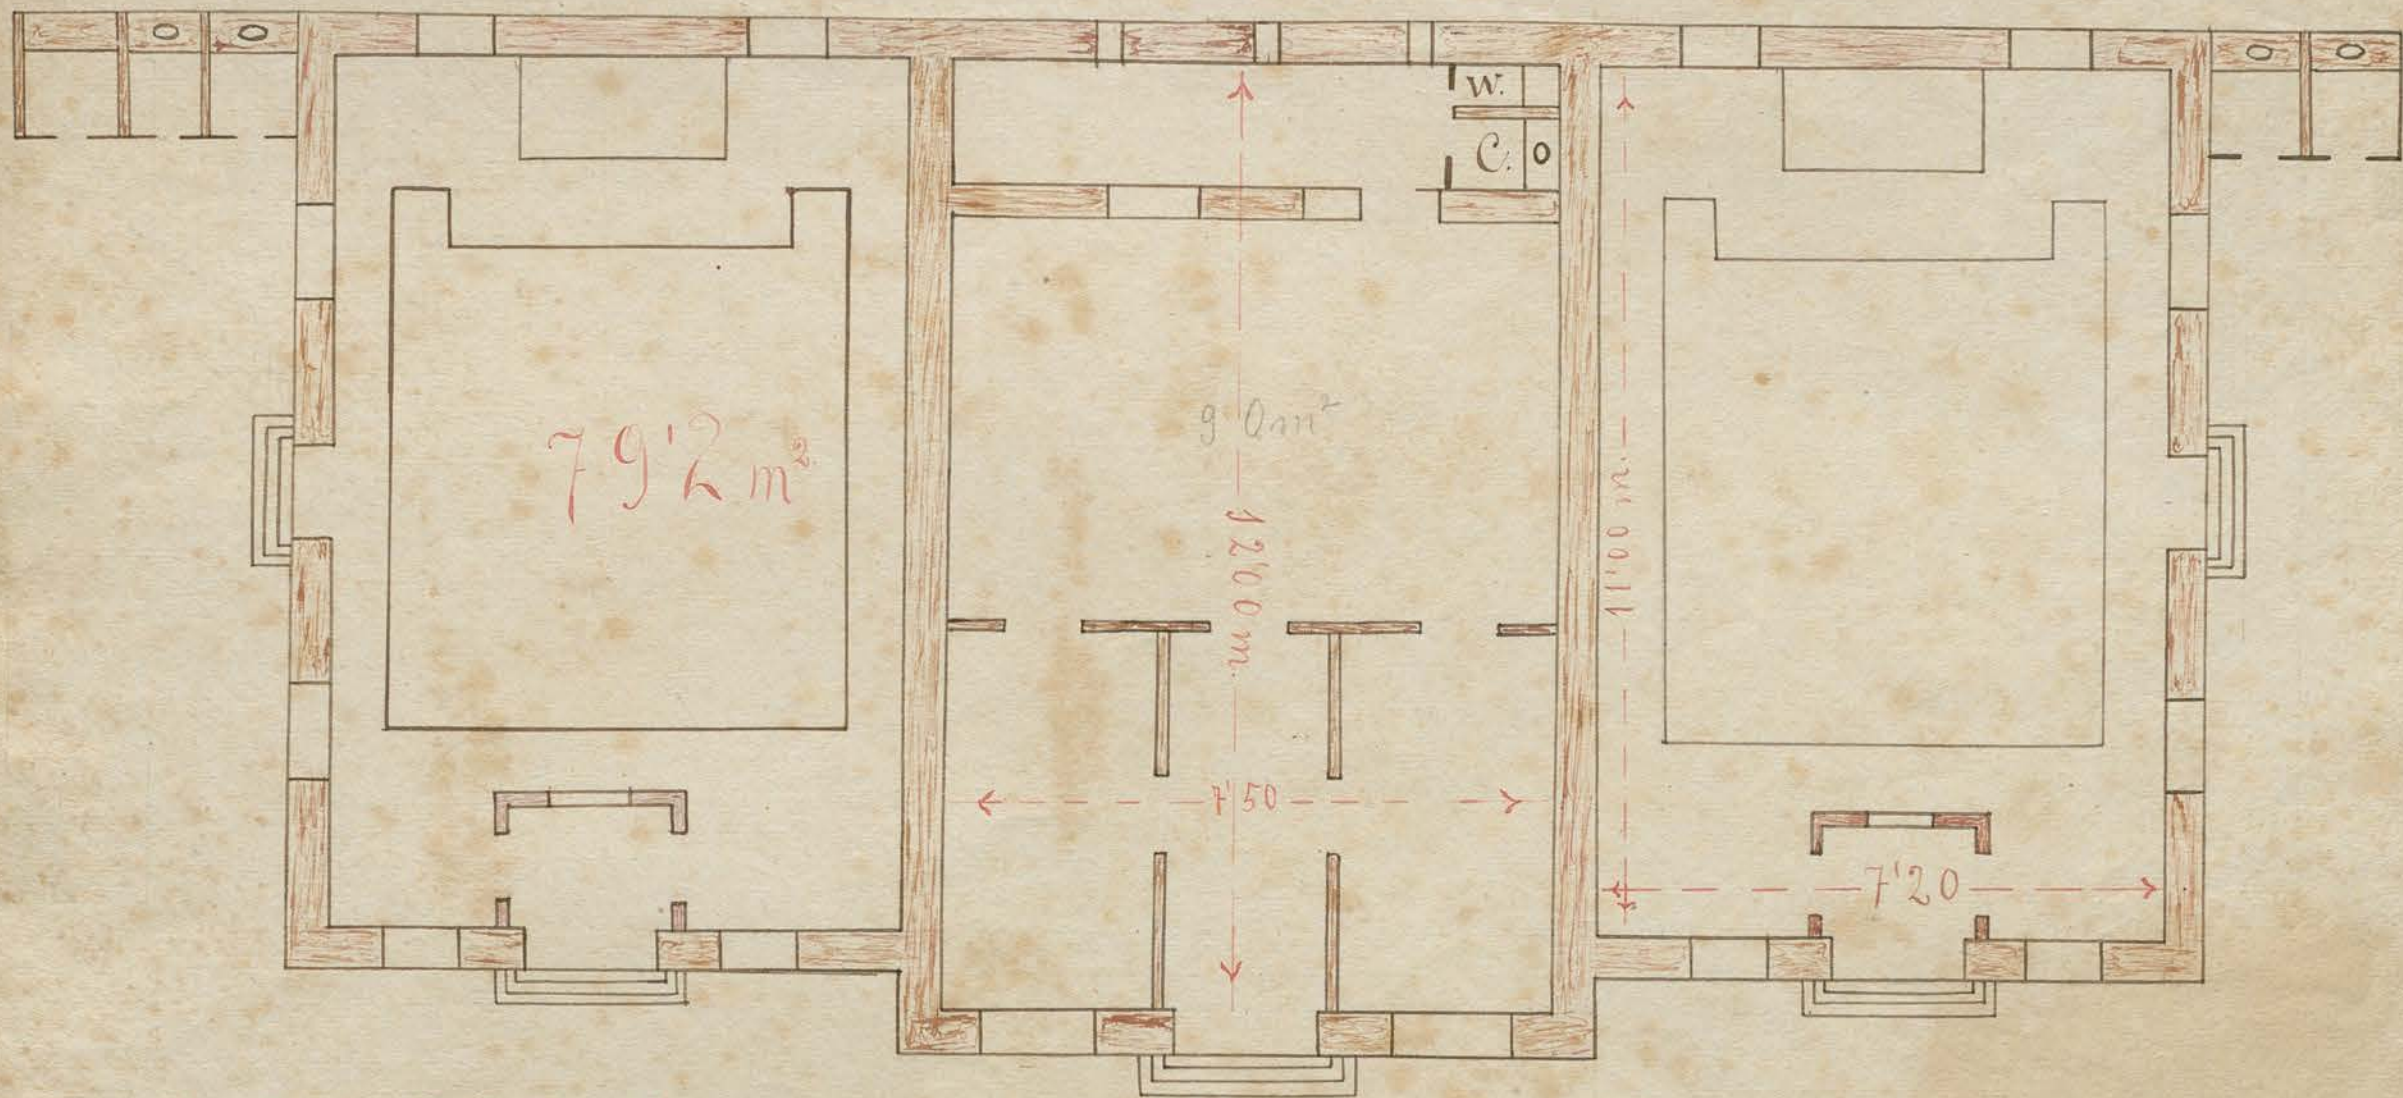

S.

Scala 1:100